


Plan de masse	Ech: 1/200
Abri conteneur DAG AA 121-122 Maupiti	Date: 22/09/22
Surface: 23 120 m <sup>2</sup>	Version: B

Bétonné

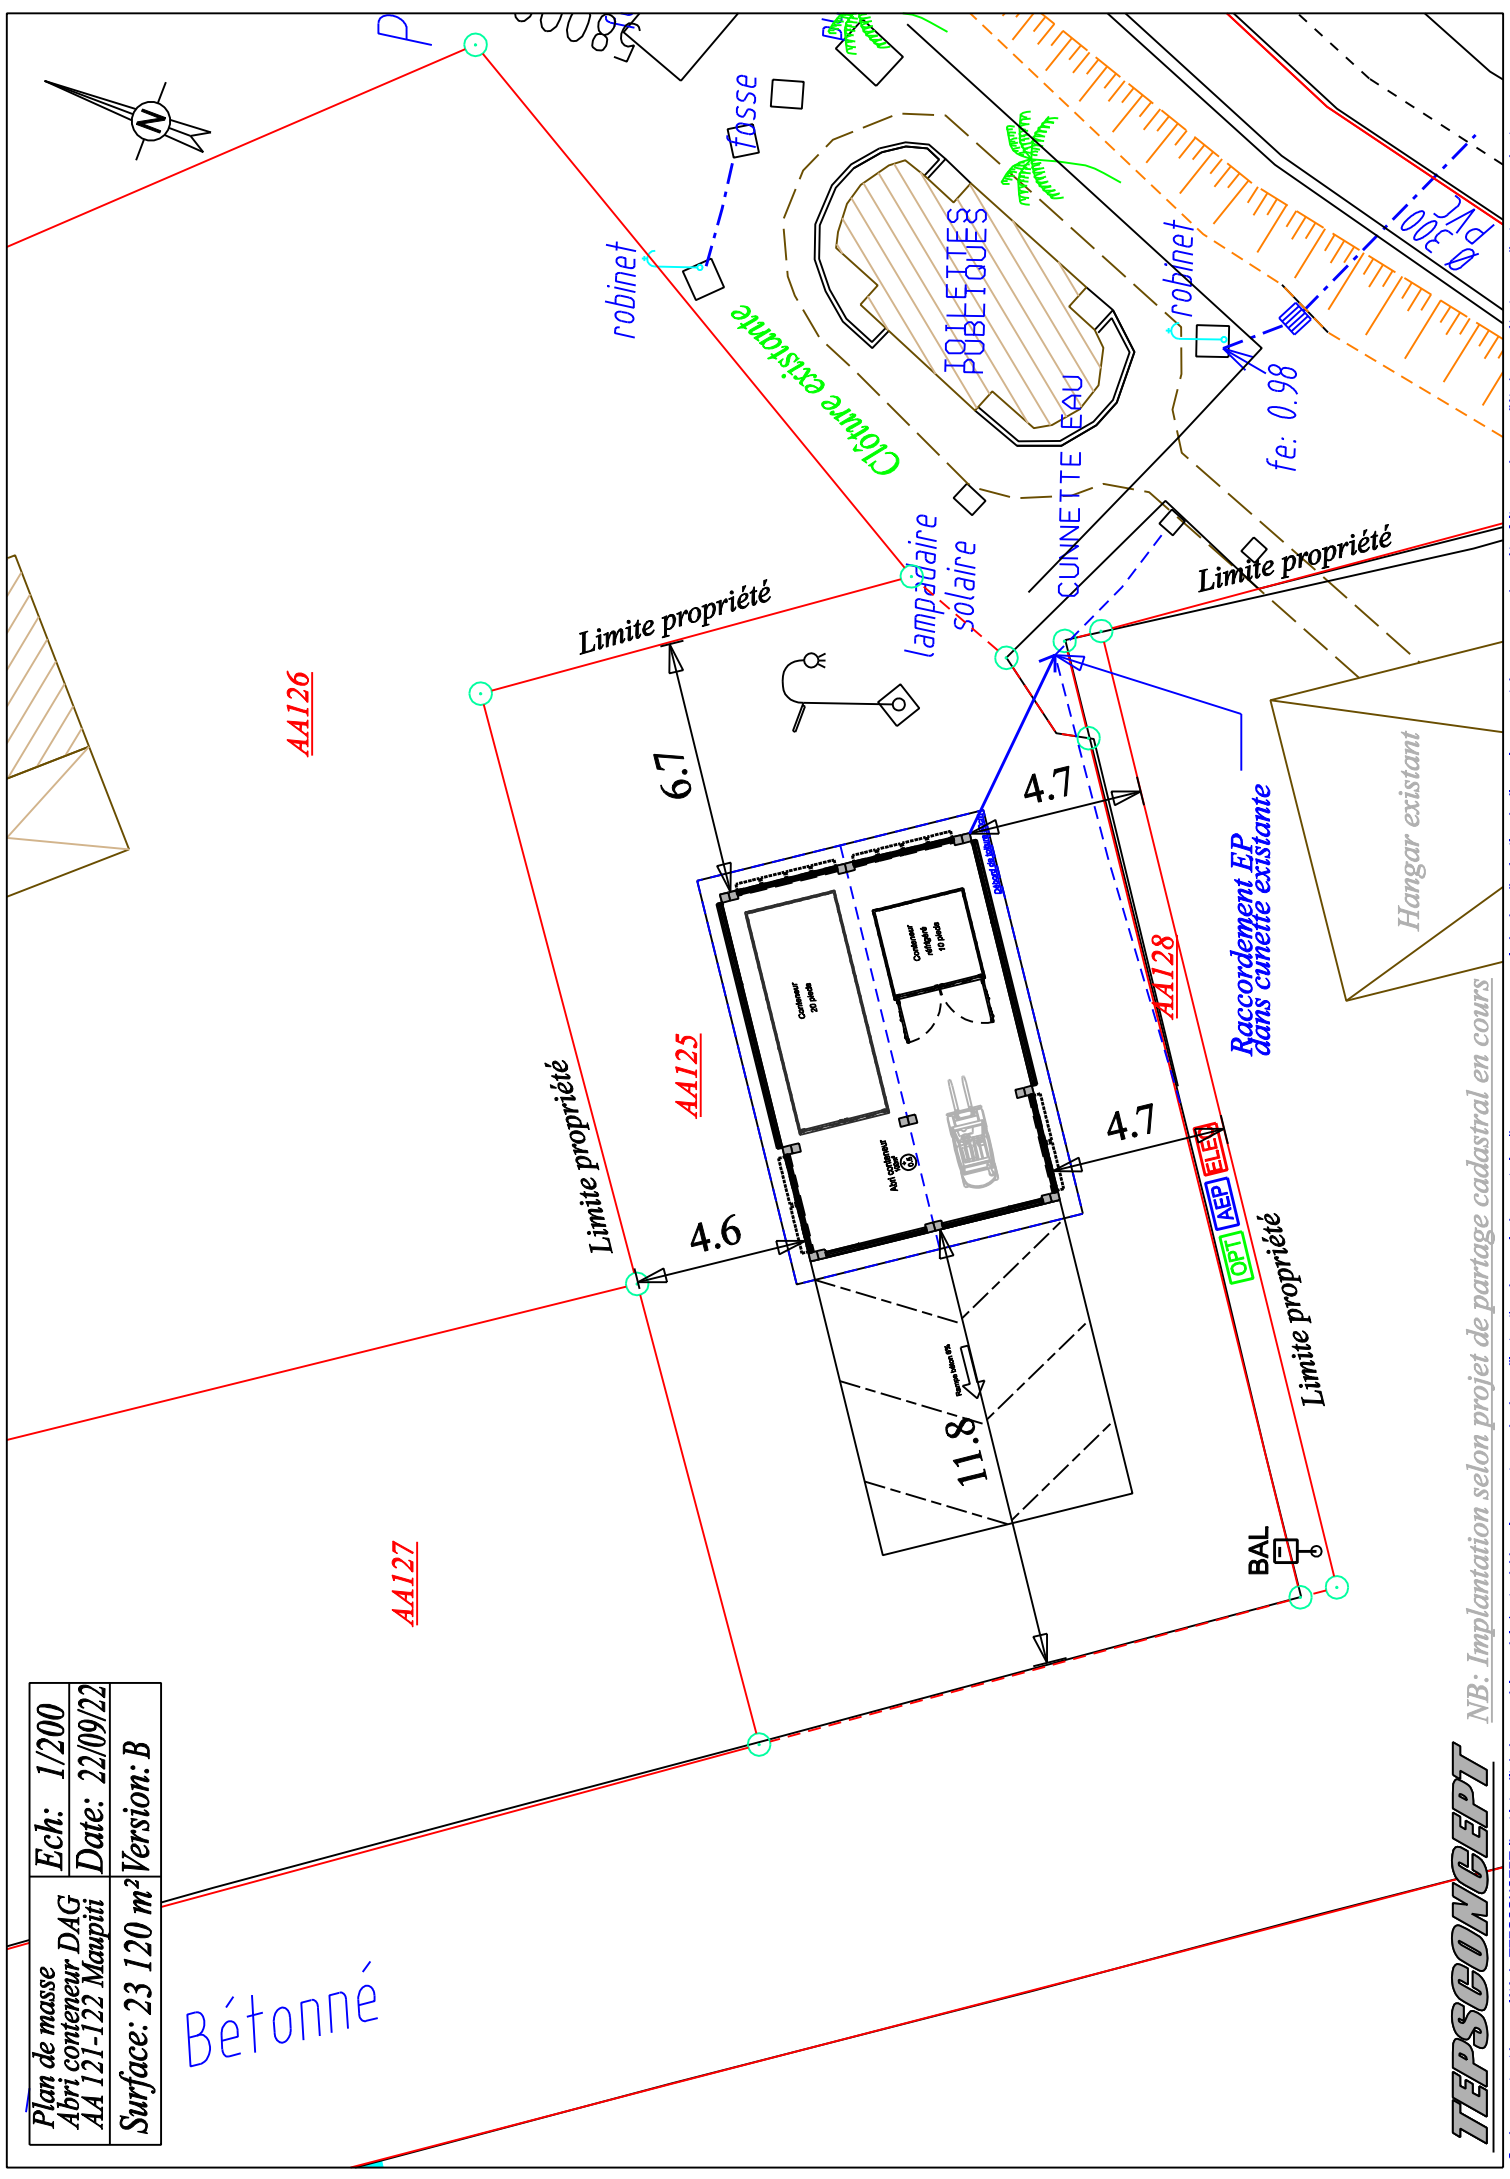


Vue en Plan  
Abri conteneur  
DAG Maupiti

Ech: 1/50

Date: 22/09/22


Ind: B

Surface: 68m<sup>2</sup>

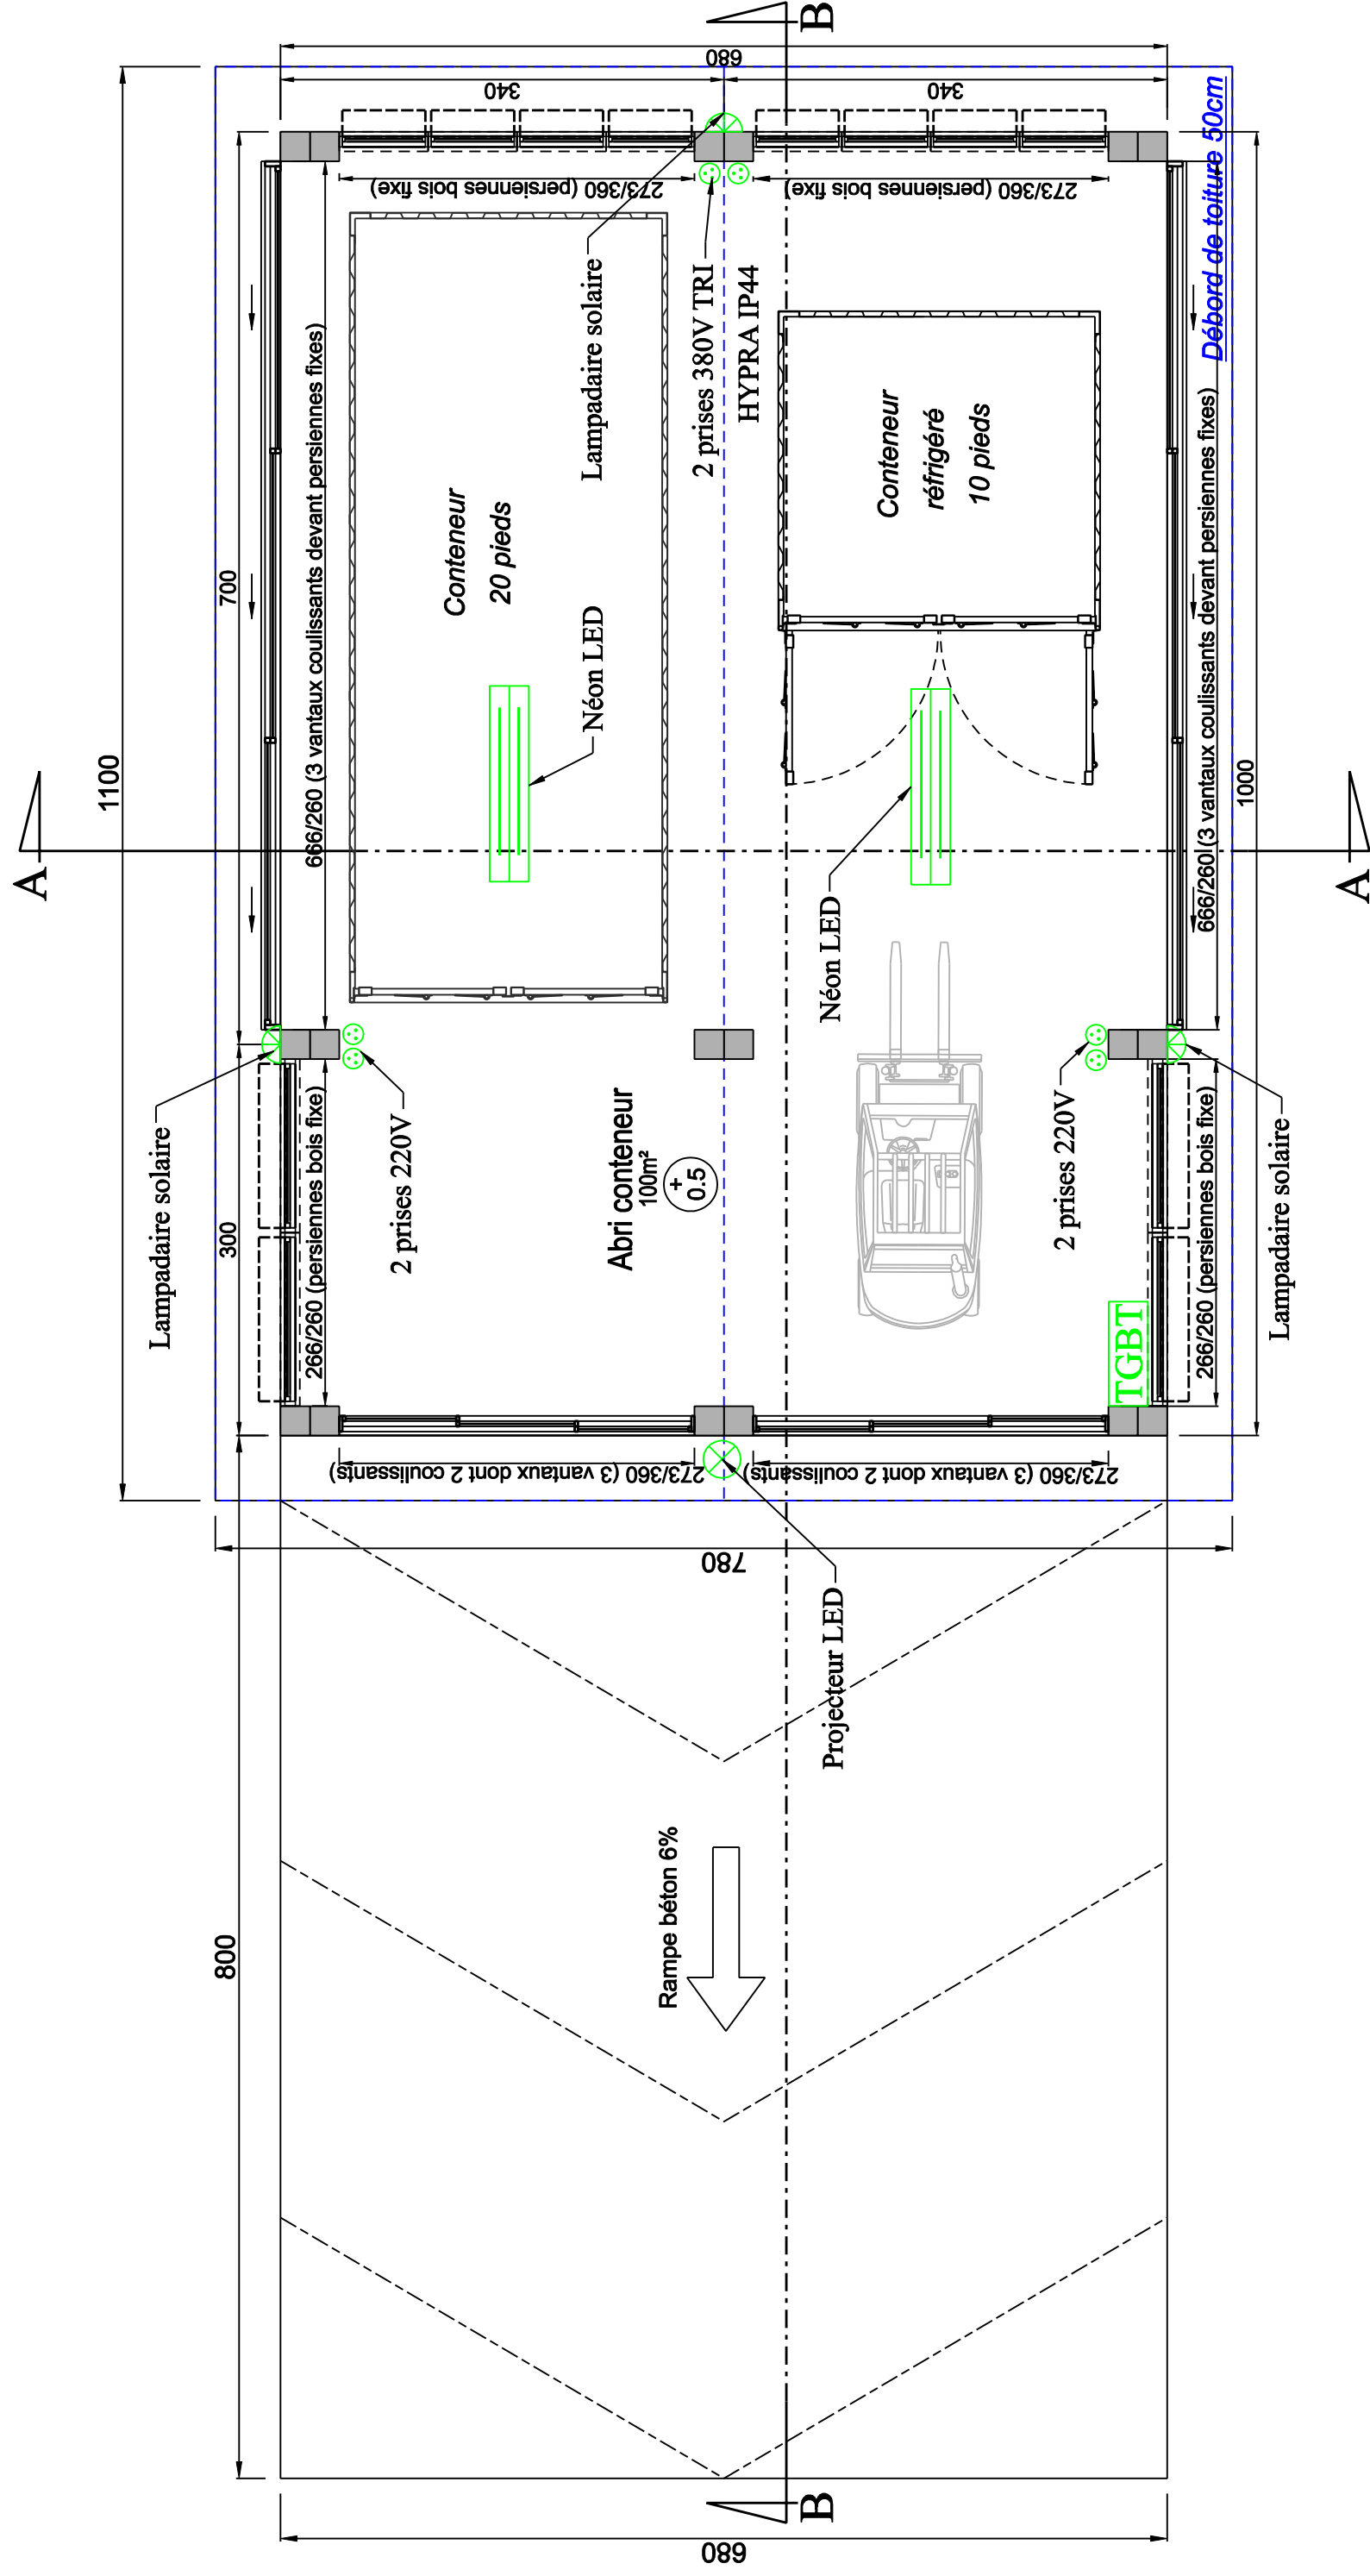

Vue en coupe	<i>Ech:</i> 1/50
DAG Maupiti	<i>Date:</i> 22/09/22
Surface: 68m <sup>2</sup>	<i>Ind:</i> B


# Coupe AA

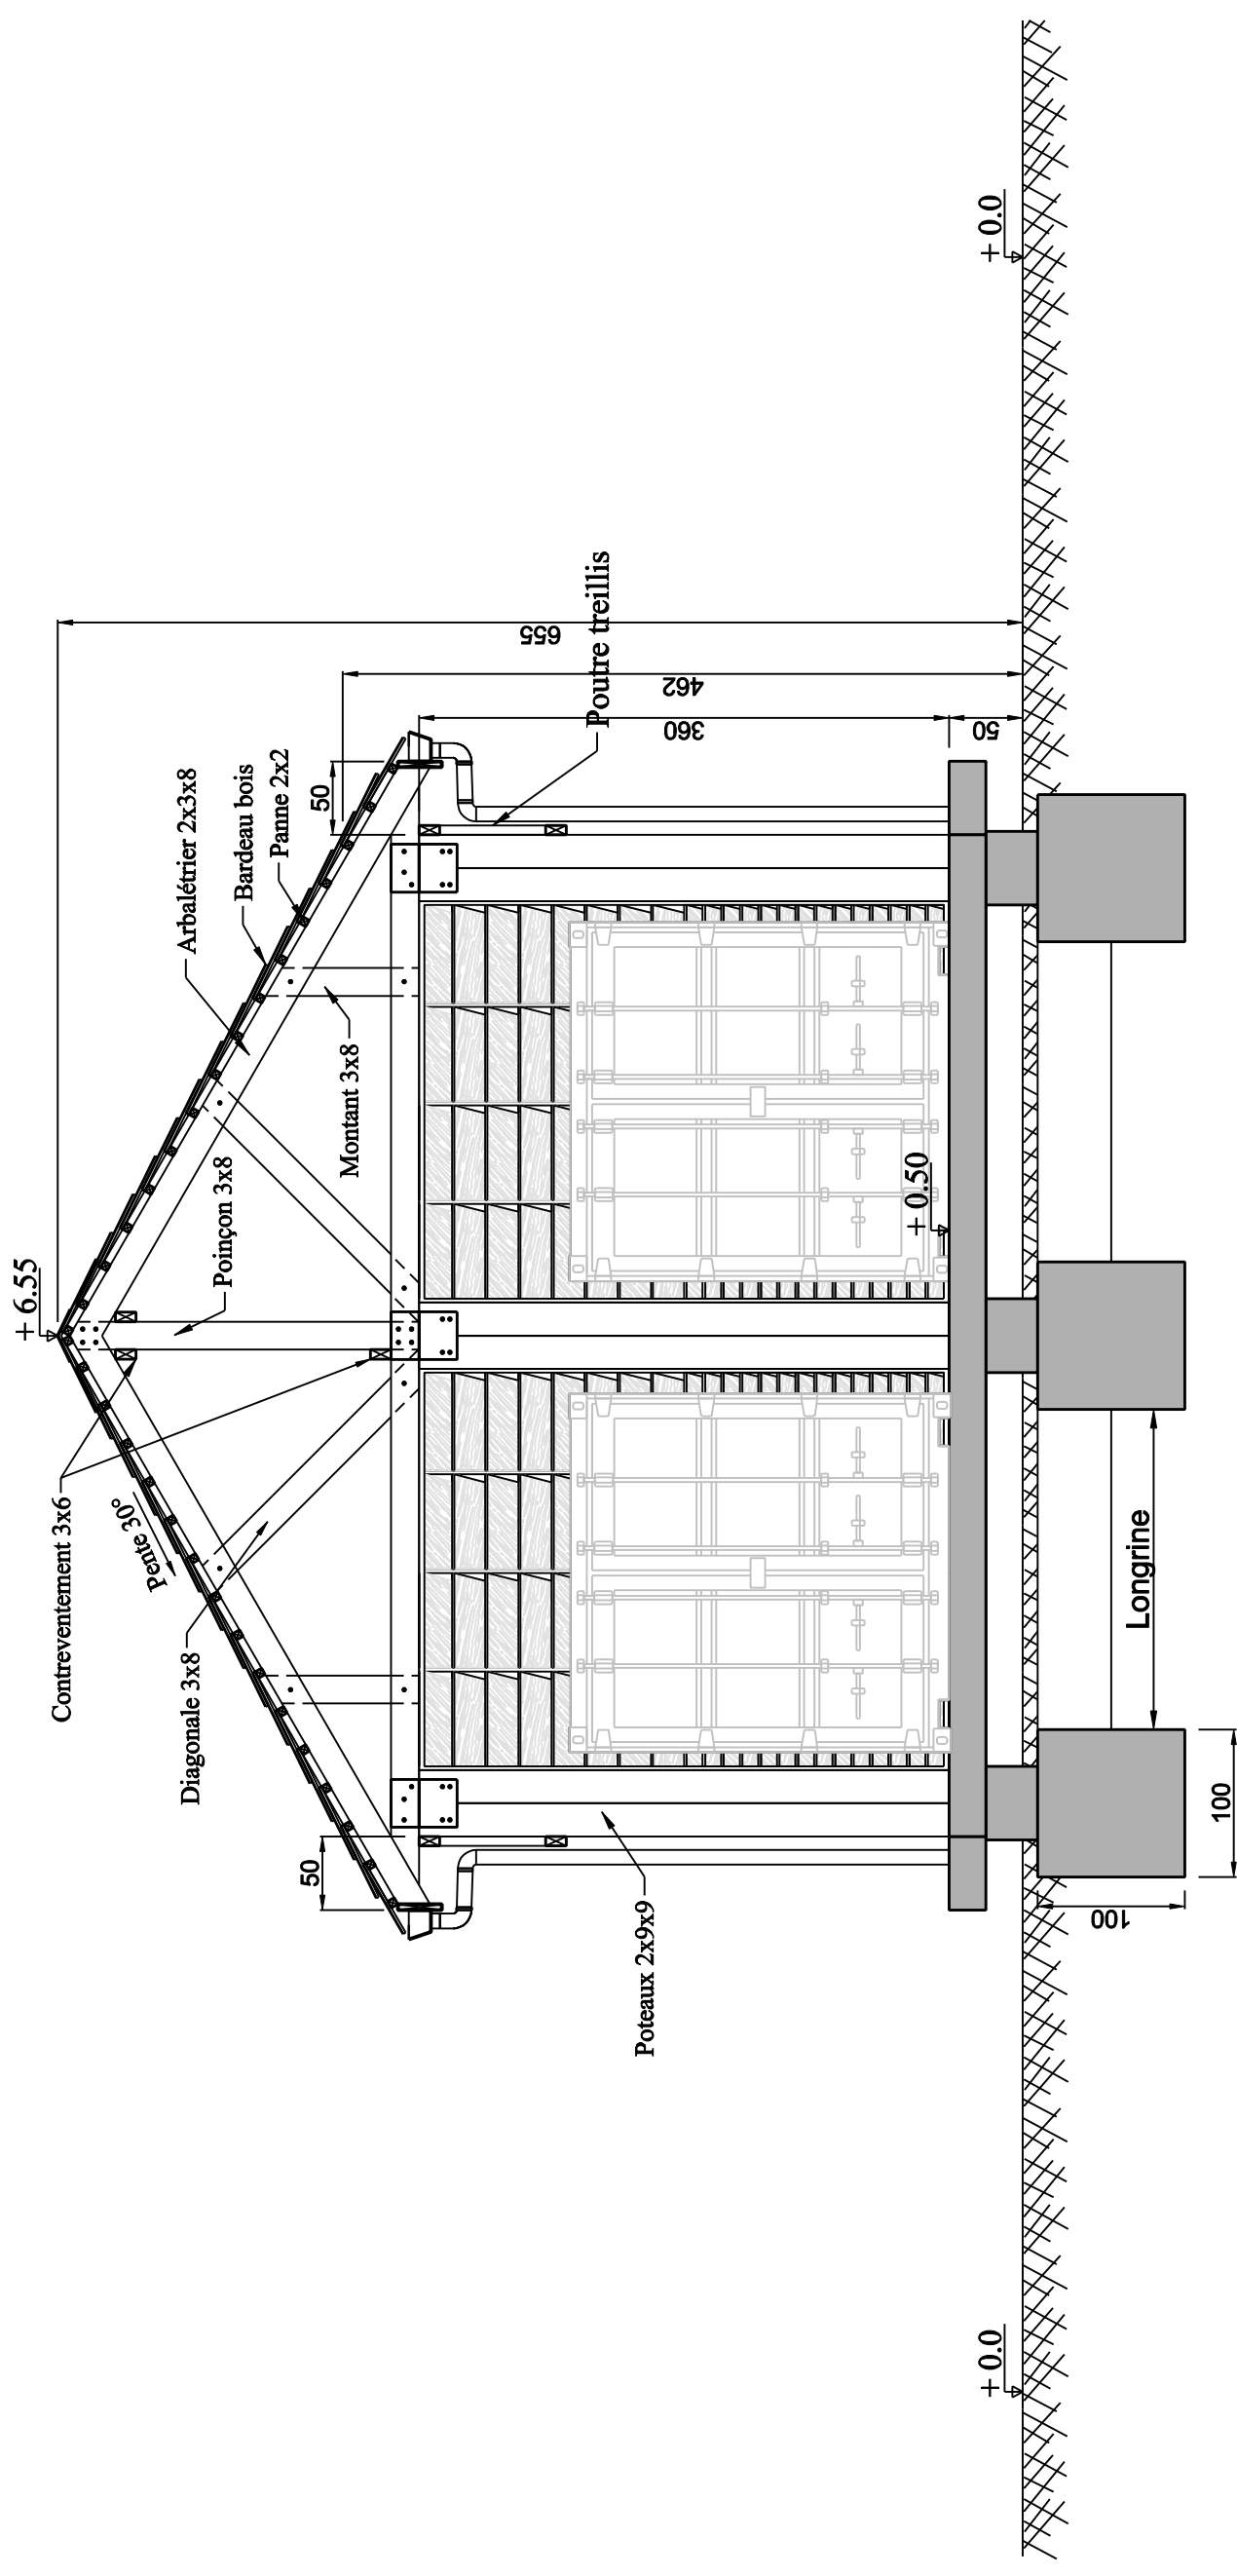


Vue en coupe  
DAG Maupiti  
Surface: 68m<sup>2</sup>

Ech: 1/50  
Date: 22/09/22  
Ind: B

Coupe BB

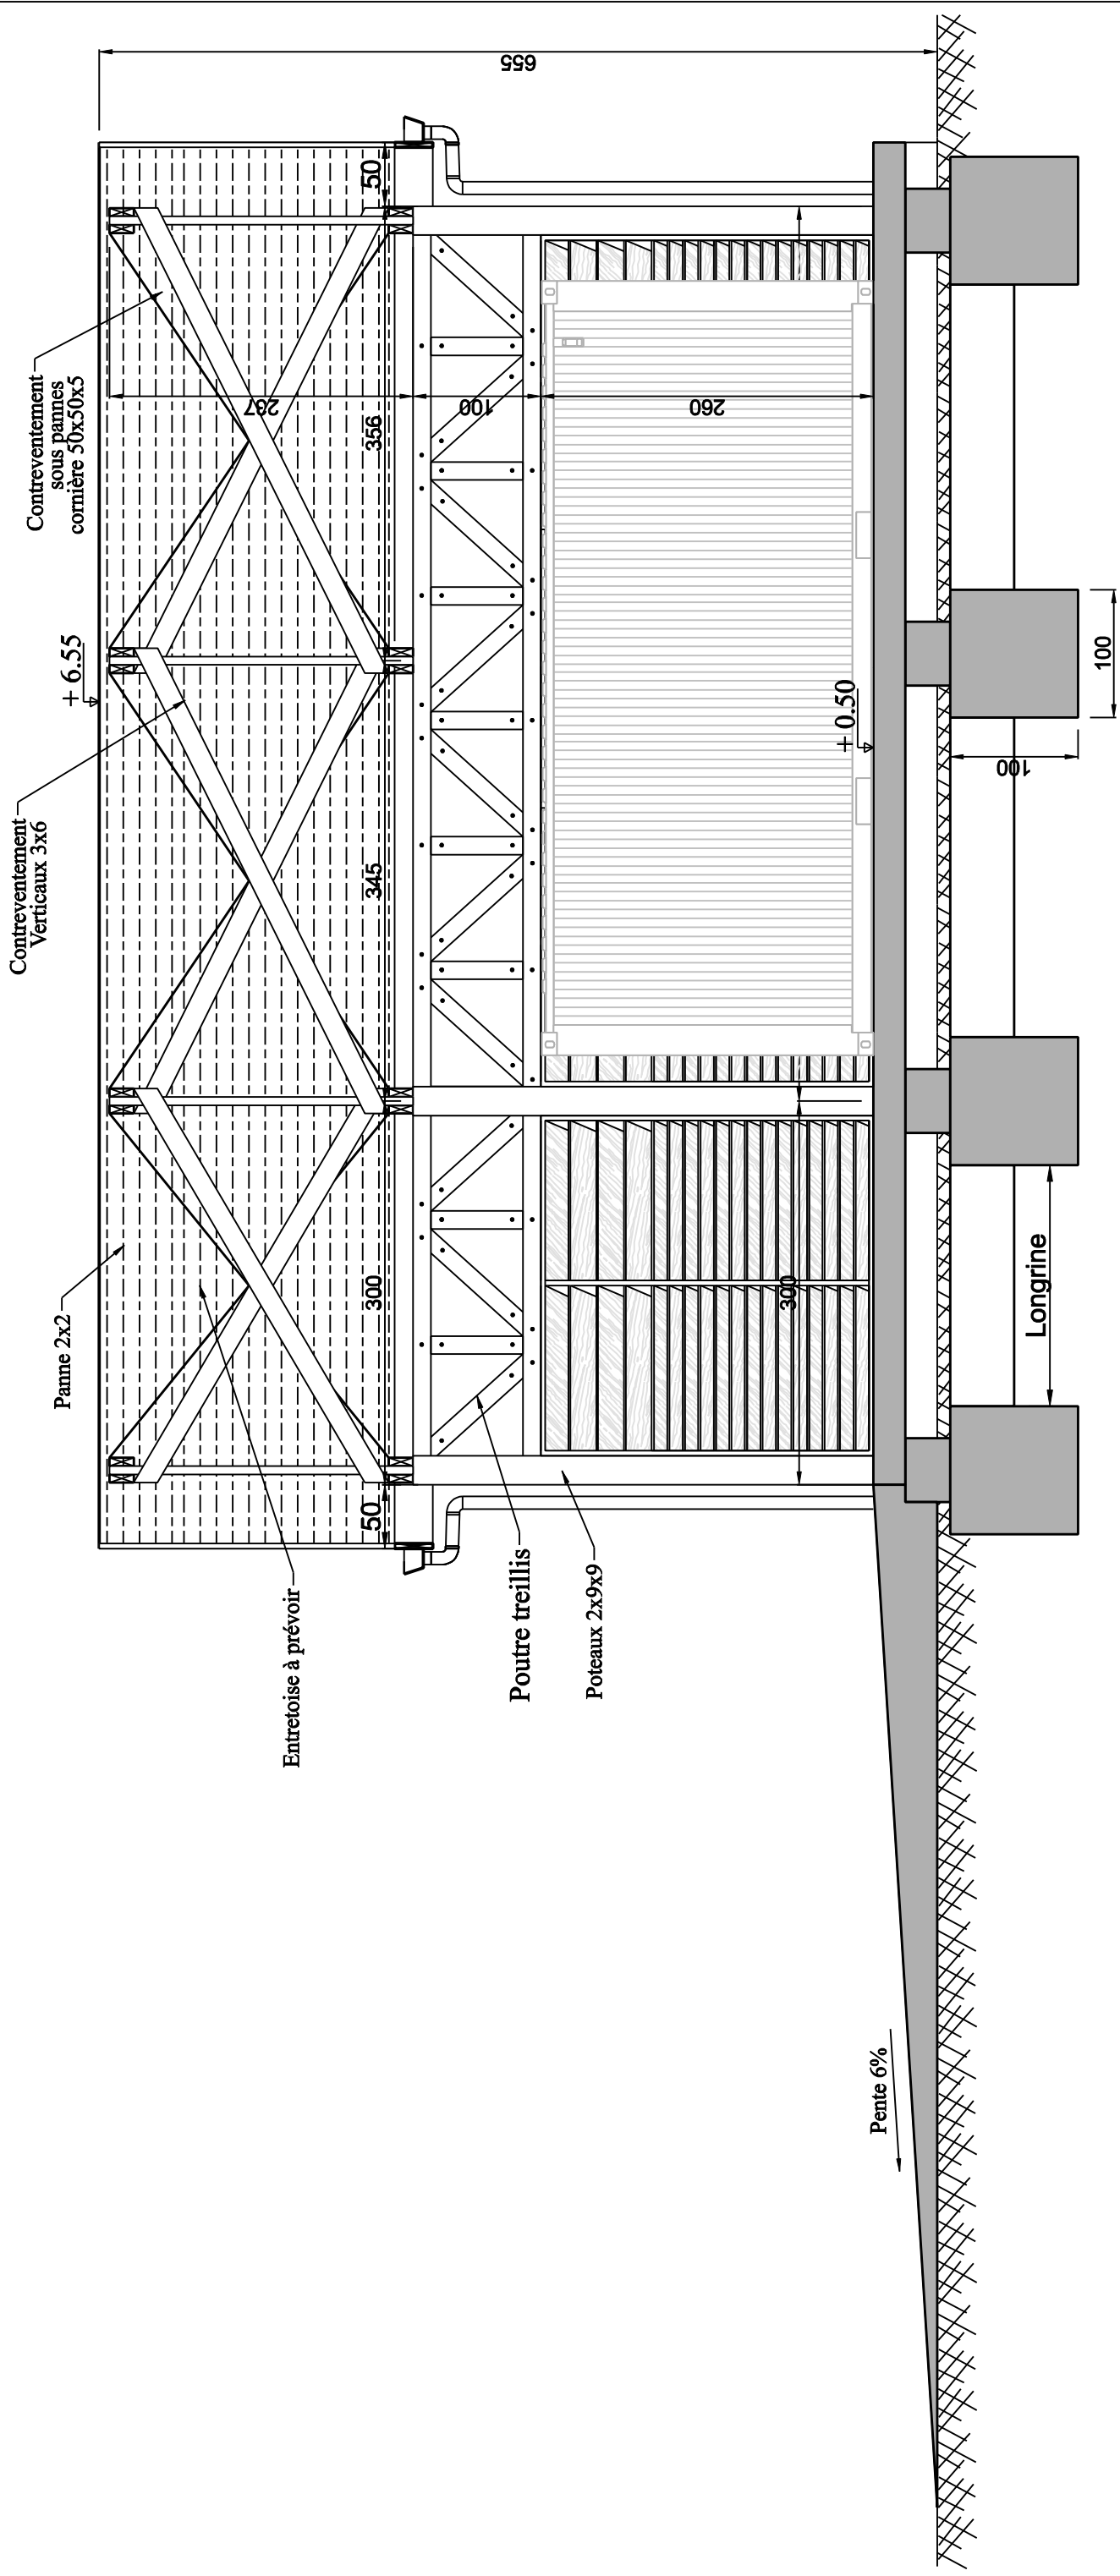


Vue façade NORD	<i>Ech:</i> 1/50
DAG Maupiti	<i>Date:</i> 22/09/22
<i>Surface:</i> 68m <sup>2</sup>	<i>Ind:</i> B

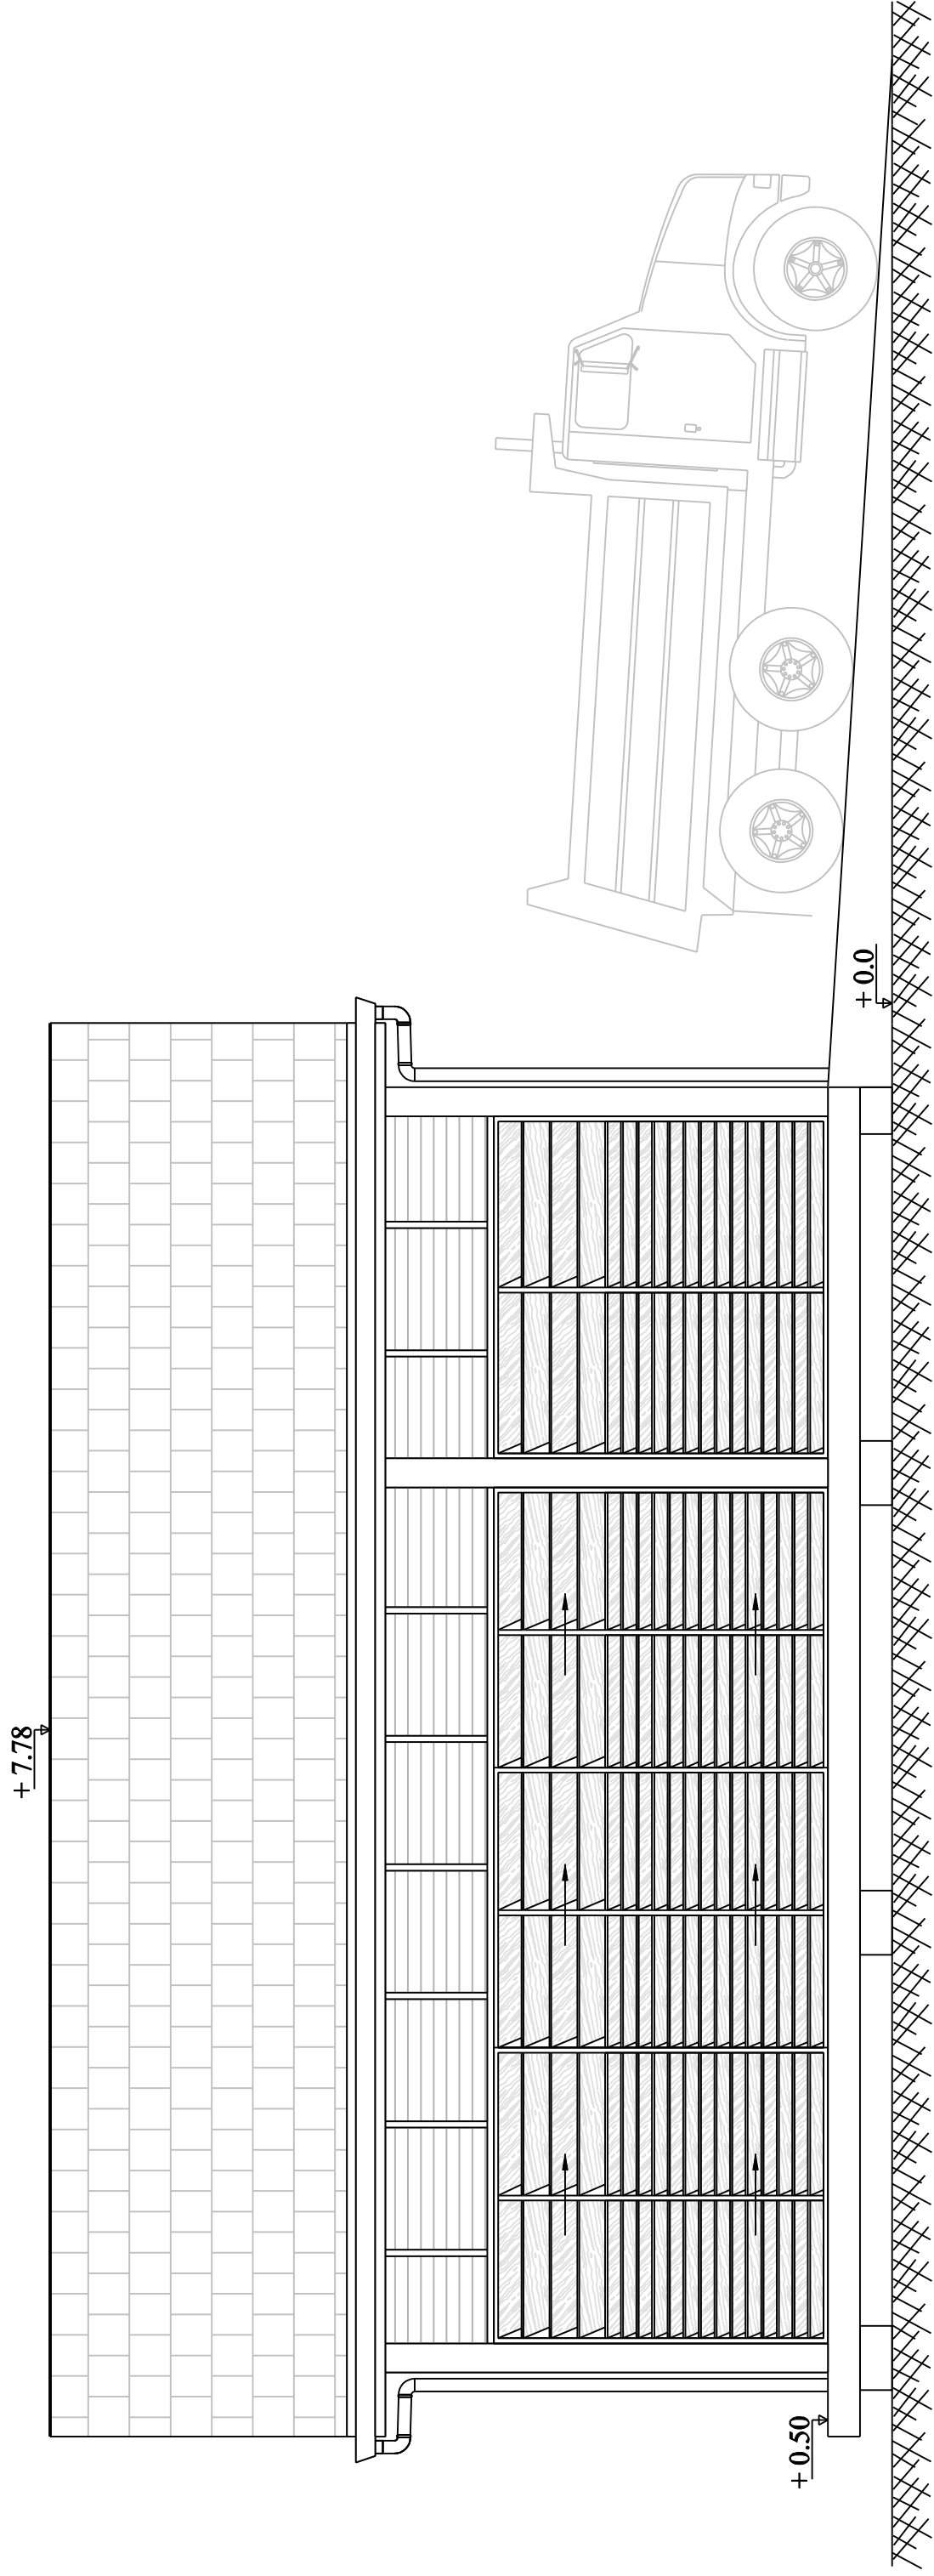




Vue façade SUD	<i>Ech:</i> 1/50
DAG Maupiti	<i>Date:</i> 22/09/22
<i>Surface:</i> 68m <sup>2</sup>	<i>Ind:</i> B

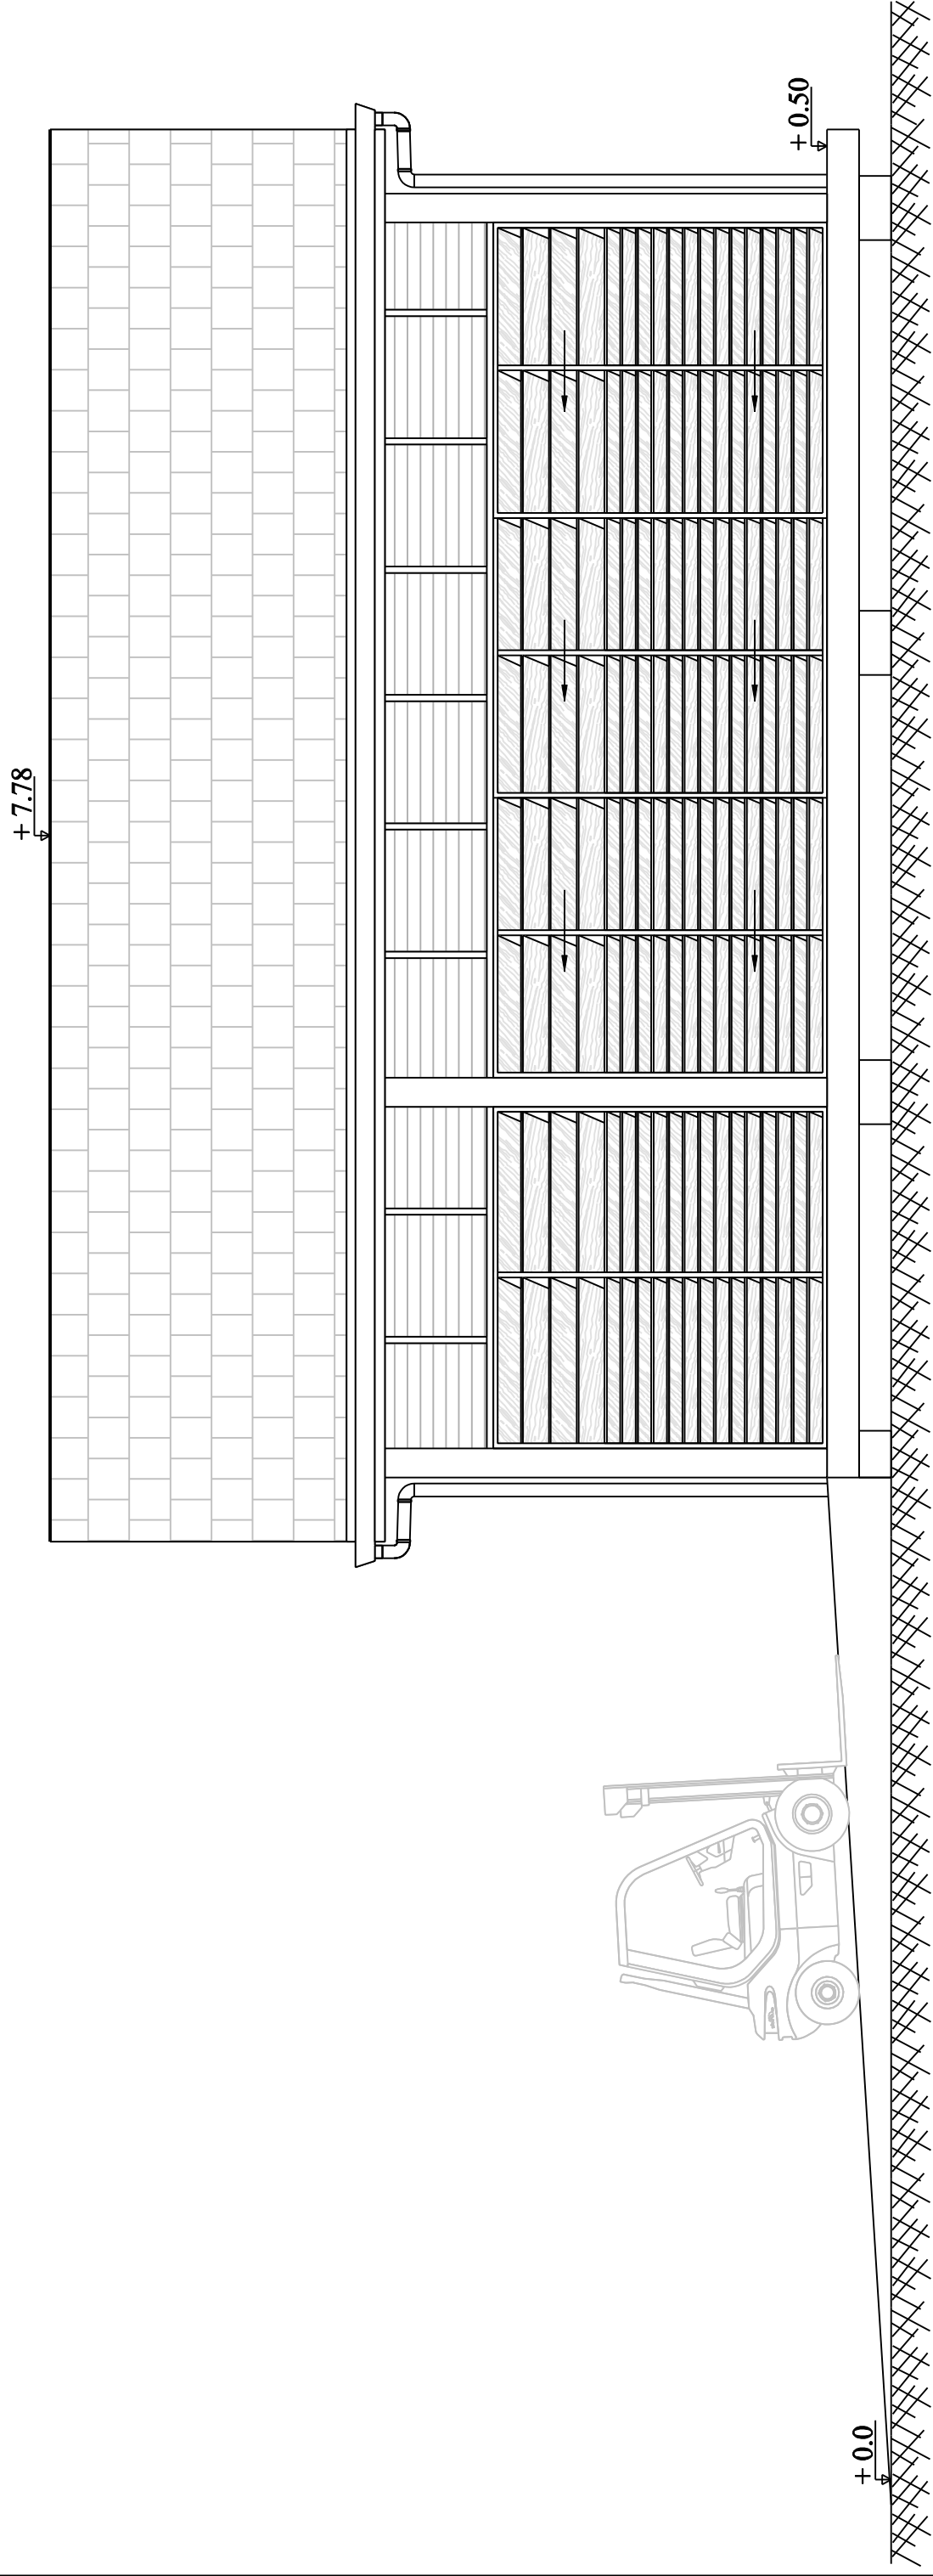

Façades Est-Ouest	<i>Ech:</i> 1/50
DAG Maupiti	<i>Date:</i> 22/09/22
<i>Surface:</i> 68m <sup>2</sup>	<i>Ind:</i> B

*Façades Est*

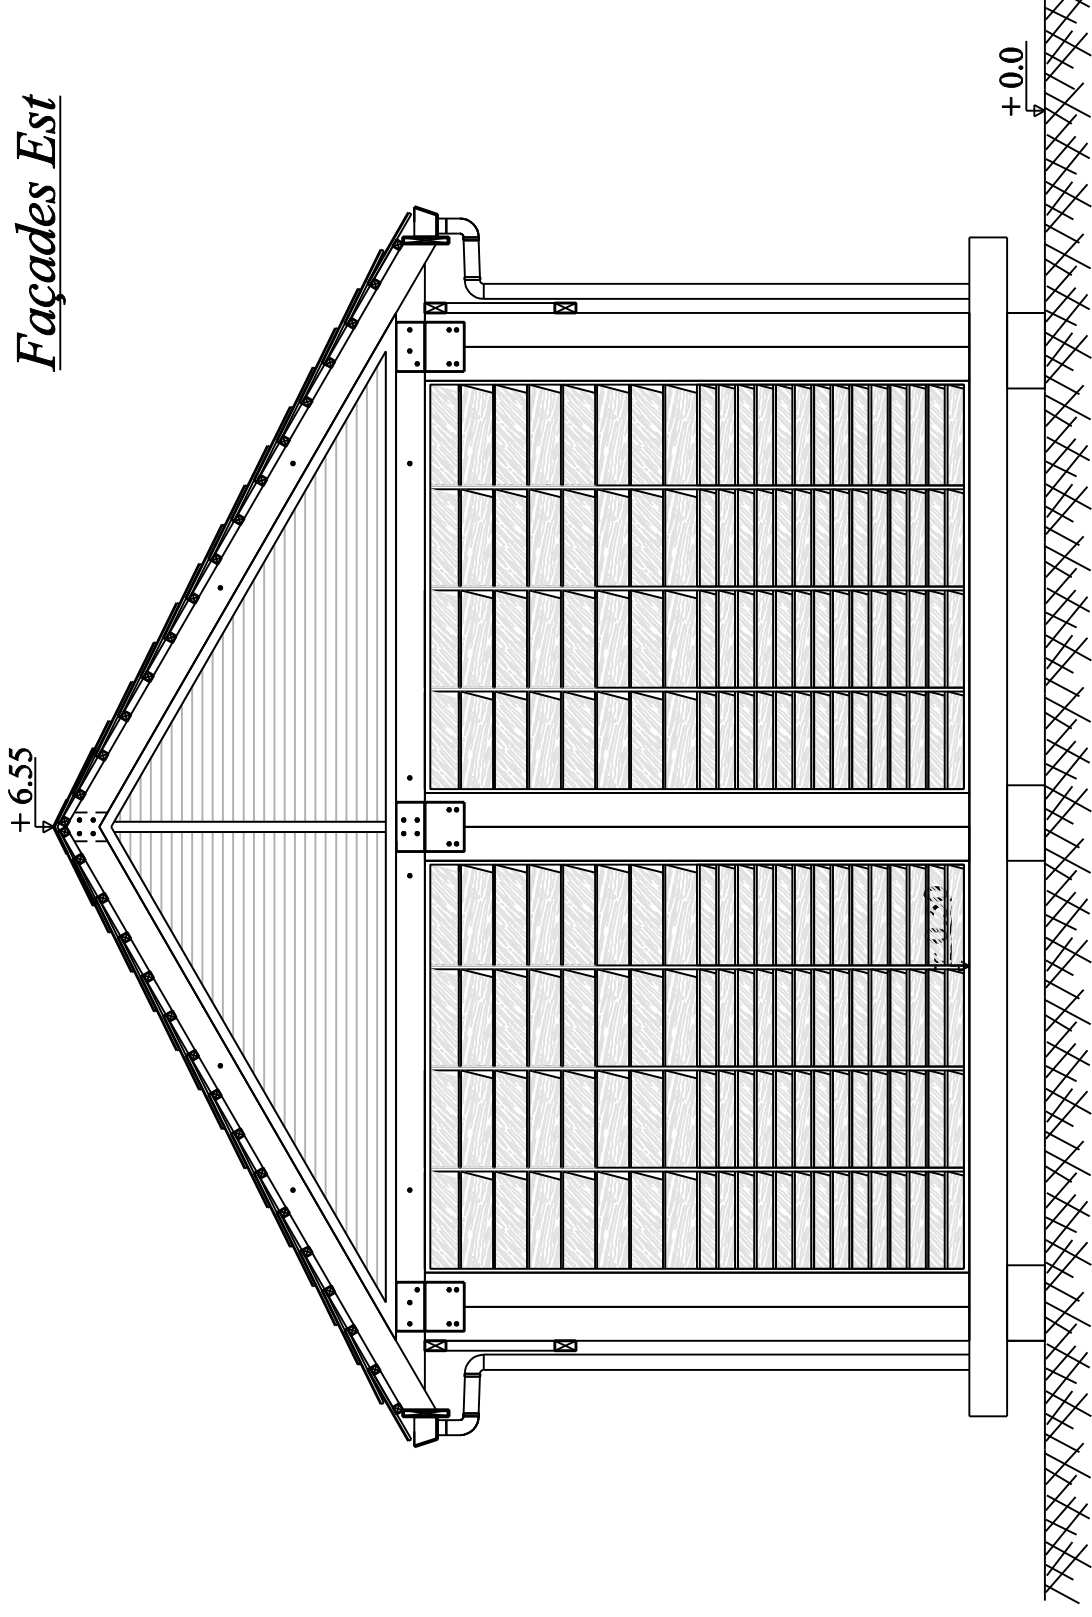

*Façades Ouest*

